
SHELB


NOTES AND DETAILS


SHEET NO:


FR50

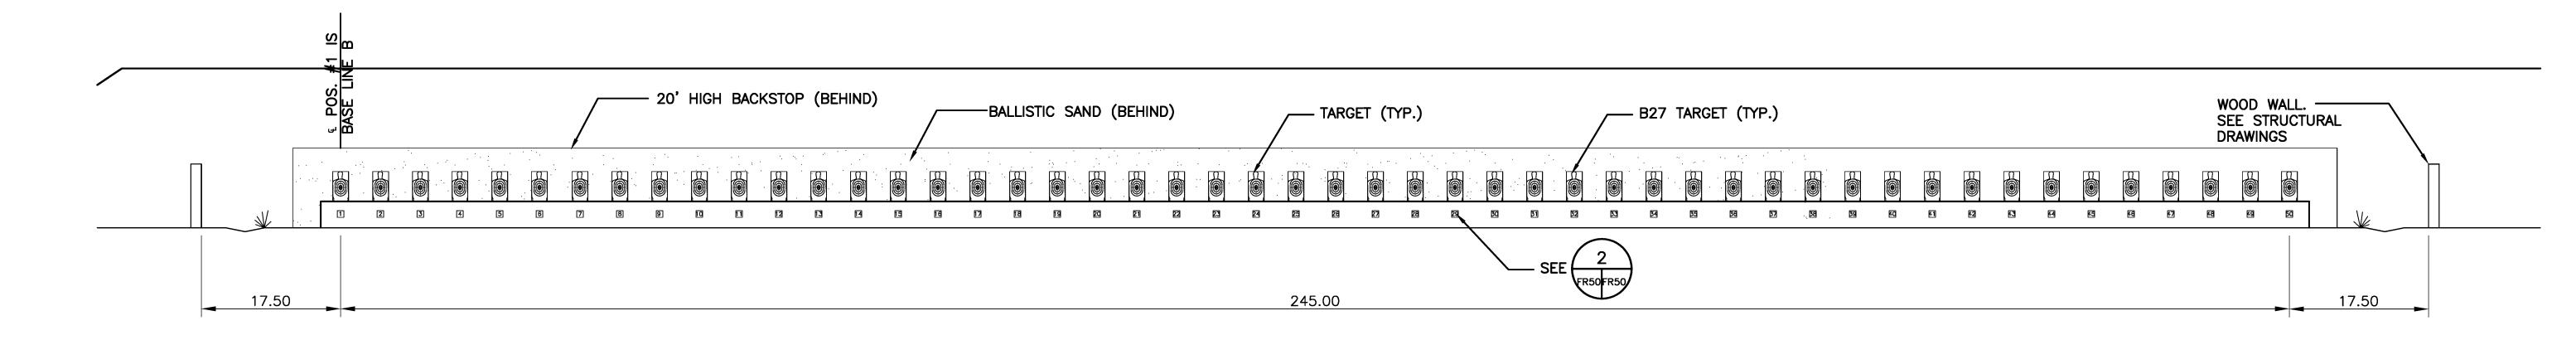



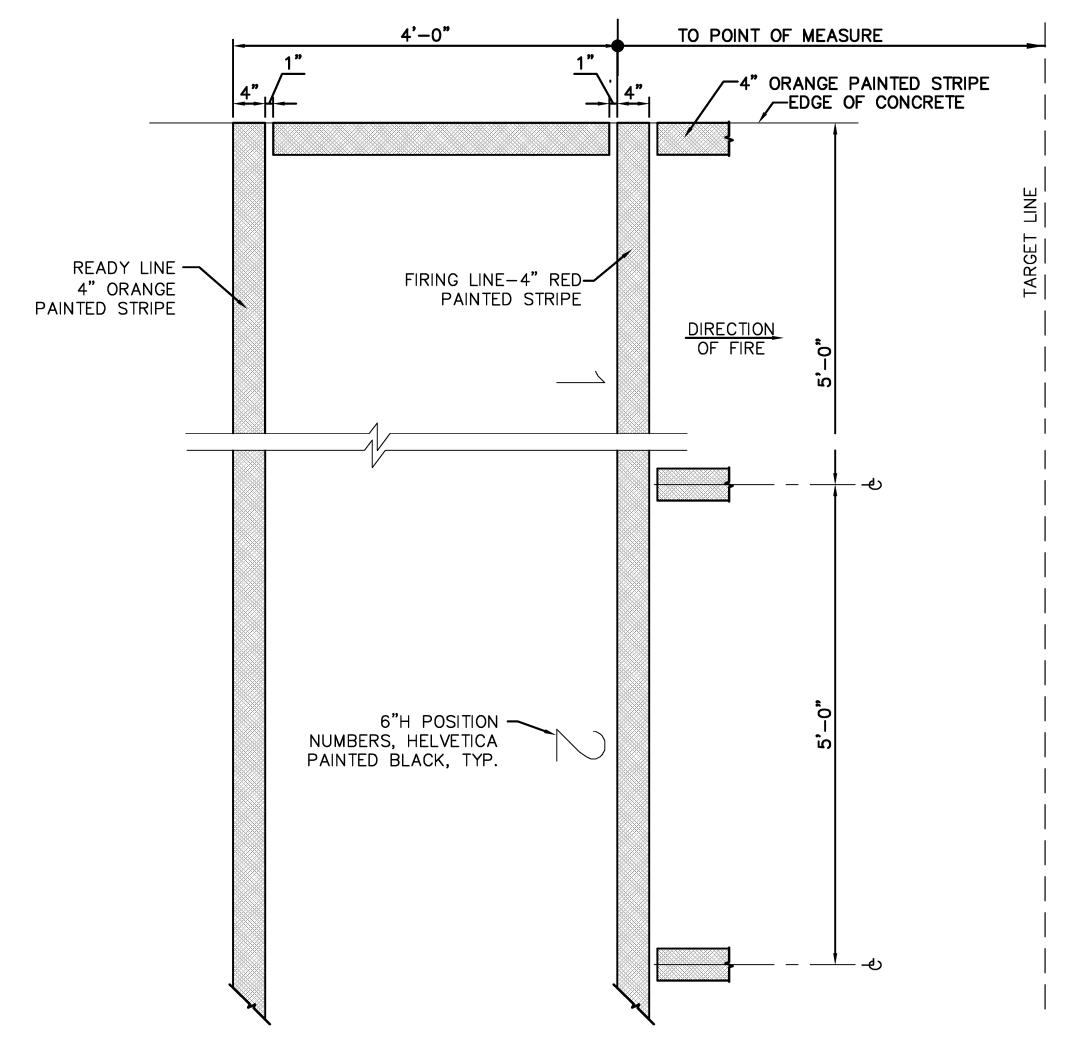

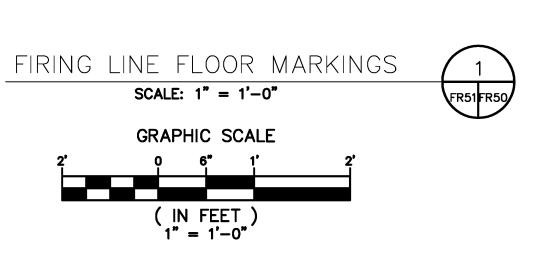

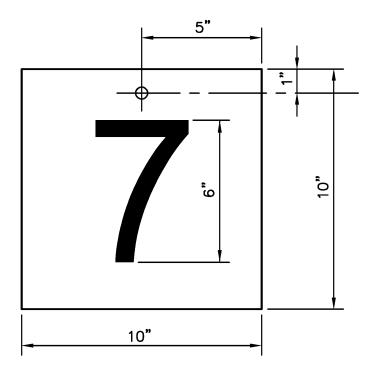

TARGET NUMBER DETAIL 2

SCALE: 1/4" = 1' - 0"

FR50FR50

NOTES:

1. TARGET NUMBERS TO BE ON 1/4" PLYWOOD, PAINTED.

2. WHITE TARGET NUMBERS TO BE ON COLORED BACKGROUNDS AS FOLLOWS:

RED: 1,4,7,10,13.16,19,22,25,28,31 & 34 WHITE: 2,5,8,11,14,17,20,23,26,29,32 & 35 BLUE: 3,6,9,12,15,18,21,24,27,30 & 33

3. LETTERS ARE TO BE BLOCK WHITE.

4. PROVIDE (3) SETS OF NUMBERS 1-35.

EAR & EYE PROTECTION SIGN:

TO READ:

"ALL PERSONS IN RANGE SHALL WEAR EYE PROTECTION & EAR PROTECTION, NO EXCEPTIONS"

THIS SIGN IS TO BE CONSTRUCTED OF 20" X 36" WOOD PAINTED WHITE. THE LETTERS SHALL BE PAINTED IN RED (4" IN HEIGHT).

'(DISTANCE)' TEXT — 6" HIGH HELVETICA BOLD ENAMEL PAINT, RED. TEXT VARIES AT EACH YARDLINE — SIZE, COLOR AND LAYOUT ARE TYPICAL

NOTE:

- POINT OF MEASURE FOR ALL FIRING LINES SHALL BE THE TARGET LINE.
- FIRING LINE SHALL BE A PAINTED 4" RED STRIPE.
- FRONT LINE OR READY AREA IS 4" ORANGE STRIPE LINE.
- FIRING LANE LINES, 4" ORANGE STRIPE.
- TRANGE IN USE SIGN"; 7'-0" A.F.F.
- 6 EAR AND EYE PROTECTION SIGN